

# Project Construction Public Involvement Meeting

ID 2410-00-77

February 21, 2018

## W. National Avenue - Reconstruction Project S. 76<sup>th</sup> Street to S. 70<sup>th</sup> Street

### Welcome

Thank you for attending this public involvement meeting for the W. National Avenue project in the City of West Allis. The reconstruction of W. National Avenue between S. 76<sup>th</sup> Street and S. 70<sup>th</sup> Street is scheduled to begin this spring. This meeting is being held to familiarize the public with the project staging, impacts to access and the detour routes that are planned for the project corridor. Please review the exhibits on display and engage project staff that is present with any questions or comments you may have.

### Project Description

This reconstruction project will improve safety and pavement conditions along National Avenue. Improvements will include the complete reconstruction of the roadway. The existing storm sewer, sanitary sewer and water main facilities are also being replaced within the project limits. Other planned improvements include installing new sidewalk, incorporating streetscaping elements in the project corridor, and replacing roadway lighting, signing, and pavement marking.



### Contact information:

Peter Daniels, P.E.  
City of West Allis Engineering Dept.  
7525 W. Greenfield Avenue  
West Allis, WI 53214  
Phone: (414) 302-8374  
Email: pdaniels@westalliswi.gov

Steve Huberty, P.E.  
GRAEF  
125 South 84<sup>th</sup> Street, Suite 401  
Milwaukee, WI 53214-1470  
Phone: (414) 266-9090  
E-mail: steve.huberty@graef-usa.com

## Traffic & Access During Construction

W. National Avenue will be closed to through traffic during construction. Traffic will be detoured along S. 84<sup>th</sup> Street, Greenfield Avenue, S. 76<sup>th</sup> Street and S. 70<sup>th</sup> Street. See attached Exhibits for additional information,

Emergency vehicle access will be maintained in the work zone throughout the duration of the project.

Access to businesses and residences will be maintained; with some short term restrictions for individual properties when work is being performed immediately in front of existing access points.

Access to the West Allis Library will be maintained throughout construction. S. 75<sup>th</sup> Street will be temporarily converted to a two-way street between National Avenue and to allow for two-way traffic

## Construction Coordination Meetings

The contractor will be arranging and conducting meetings between the contractor, the City, affected residents, and business people to discuss the project schedule of operations including vehicular and pedestrian access during construction operations. These meetings will be held on a bi-weekly basis throughout the duration of the project. Adjacent property owners, residents and businesses within the work zone will be sent an invitation in advance of the first meeting.



## Project Schedule

Construction dates are anticipated as follows:

Project LET: **March 13, 2018**

Begin Construction: **May 1, 2018**

Stage 1: 75<sup>th</sup> to 70<sup>th</sup> Street: **May 1, 2018**

Stage 2: 76<sup>th</sup> to 70<sup>th</sup> Street: **Aug 14, 2018**

End Construction: **Nov 1, 2018**



## Project Comments

Written comments on the materials presented this evening may be submitted on the comment form provided. Place the completed form in the comment box or mail by March 7, 2018 to the address on the back of the form. You may attach additional sheets if needed.

**NOTES**

THE EXIST NUMBER, LOCATION AND CONDITIONS OF ALL SIGNS SHALL BE ADJUSTED TO THE FIELD CONDITIONS.

IF THERE ARE EXISTING ROUTE MARKER ASSEMBLIES THAT WILL BE MAINTAINED WITH THE EXISTING ASSEMBLIES, DETOUR SIGNS SHOULD BE INSTALLED AT THE EXISTING ASSEMBLIES.

SIGNS SHOULD BE INSTALLED IN A MANNER THAT DOES NOT OBSTRUCT THE VIEW OF THE ROAD AND TO PROVIDE A MINIMUM 10' CLEARANCE TO EXISTING SIGNS.

ANY SIGN, TEMPORARY OR EXISTING, WHICH COMFLICT WITH ANY SIGN, TEMPORARY OR EXISTING, SHALL BE REMOVED OR COVERED.

CONCRETE NEW TRAFFIC CONTROL DEVICES AND PAID FOR FOLLOW SIGN, BARRICADES, AND SIGNS FOR MAINLINE CLOSURES.



## DETOUR PLAN - STAGE 1

MAY 1ST TO AUGUST 13TH

S. 76TH STREET TO S. 70TH STREET  
**W. NATIONAL AVENUE**  
 CITY OF WEST ALLIS, WI





**NOTES**

THE EXACT NUMBER, LOCATION AND CONDITIONS OF ALL SIGNS SHALL BE ADJUSTED TO FIT FIELD CONDITIONS.

IF THERE ARE EXISTING ROUTE MARKER ASSEMBLIES THAT WILL BE MAINTAINED WITH THE EXISTING ASSEMBLIES, DETOUR SIGNS SHOULD BE MAINTAINED WITH THE EXISTING ASSEMBLIES.

SIGNS SHOULD BE MAINTAINED TO COMPLY WITH ALL TO PRODUCE A MINIMUM 10' CLEARANCE TO EXISTING SIGNS.

ANY SIGNS, TEMPORARY OR EXISTING, WHICH COME INTO CONTACT WITH TRAFFIC SHALL BE REMOVED OR COVERED.


CONCRETE NEW TRAFFIC CONTROL BARRICADES AND PAID FOR FOLLOW SIGN, BARRICADES AND SIGNS FOR MAINLINE CLOSURES.

## DETOUR PLAN - STAGE 2

AUGUST 14TH TO NOVEMBER 1ST

S. 76TH STREET TO S. 70TH STREET  
**W. NATIONAL AVENUE**  
 CITY OF WEST ALLIS, WI




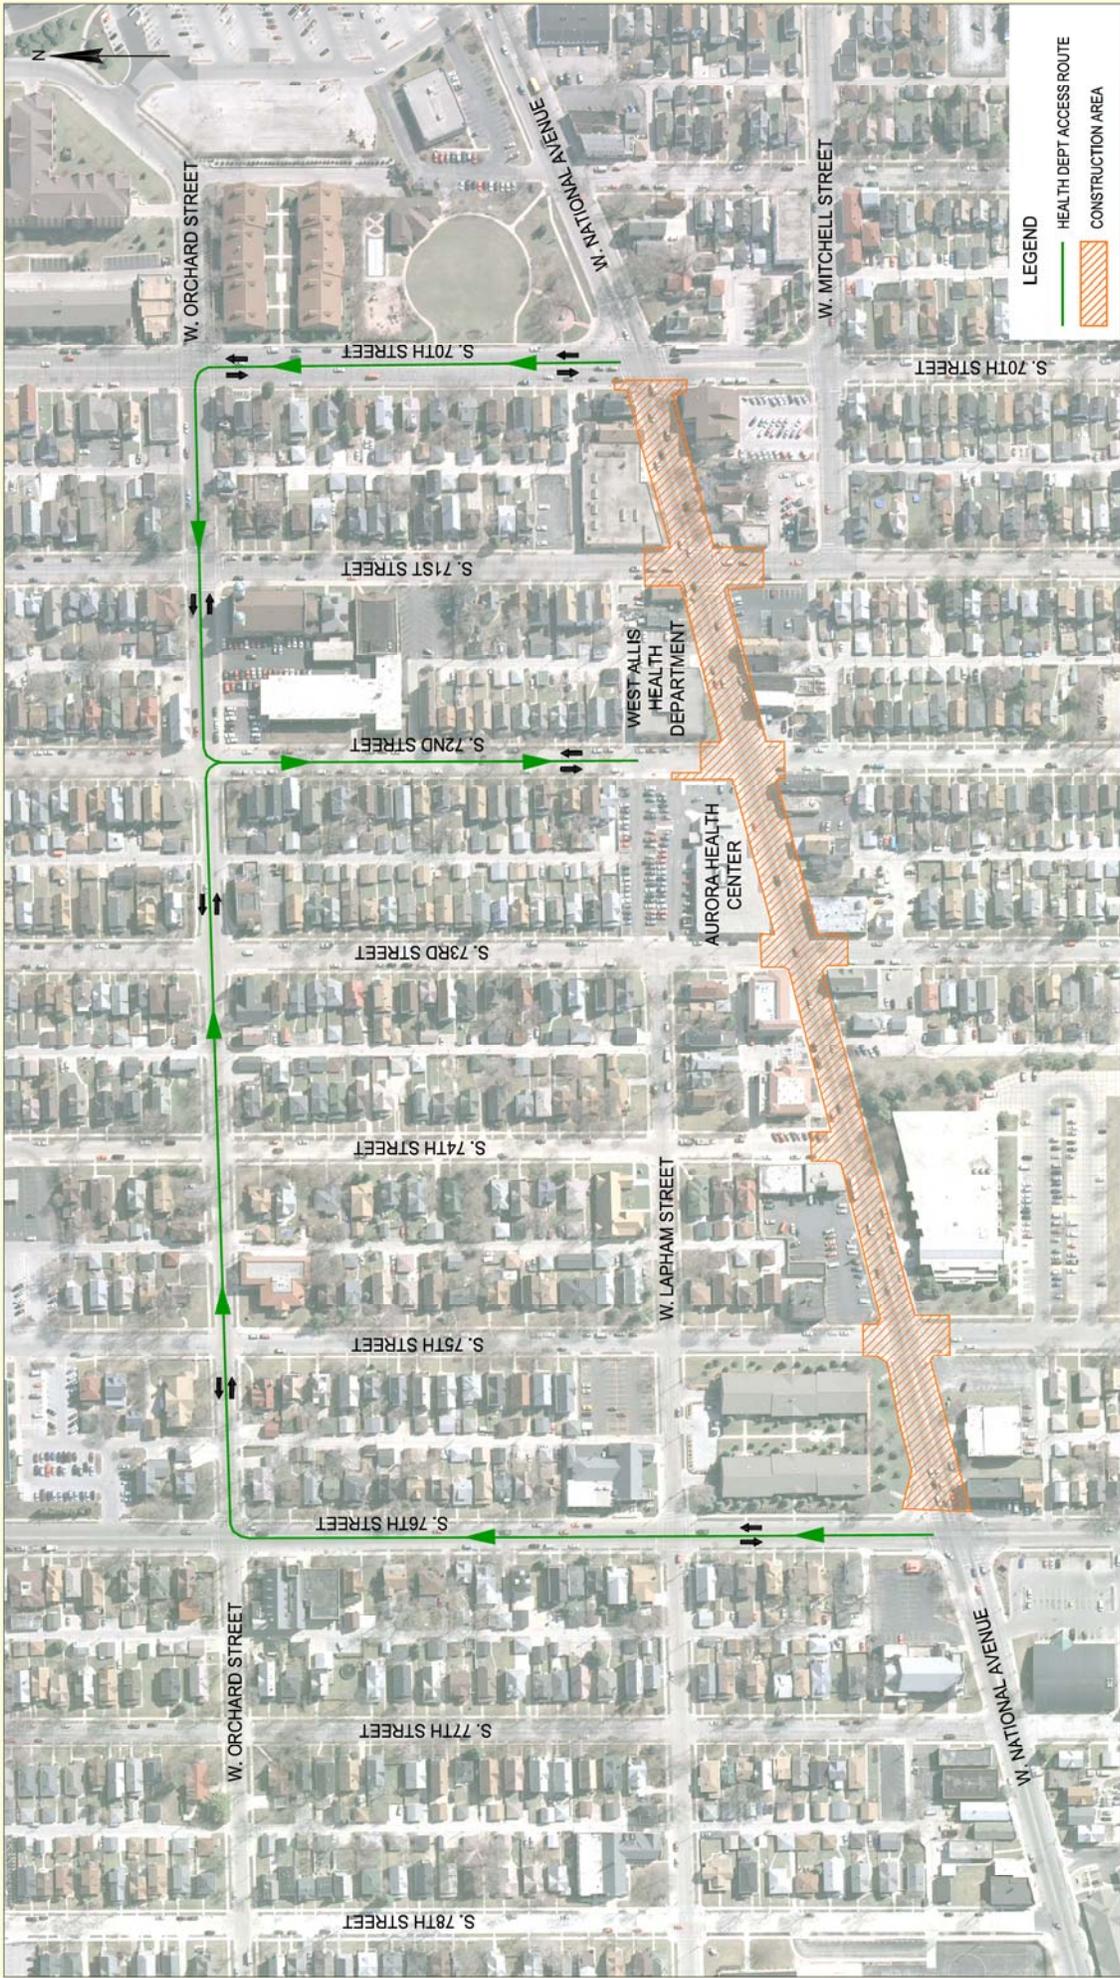

## HEALTH DEPARTMENT ACCESS DURING CONSTRUCTION

S. 76TH STREET TO S. 70TH STREET  
**W. NATIONAL AVENUE**  
 CITY OF WEST ALLIS, WI



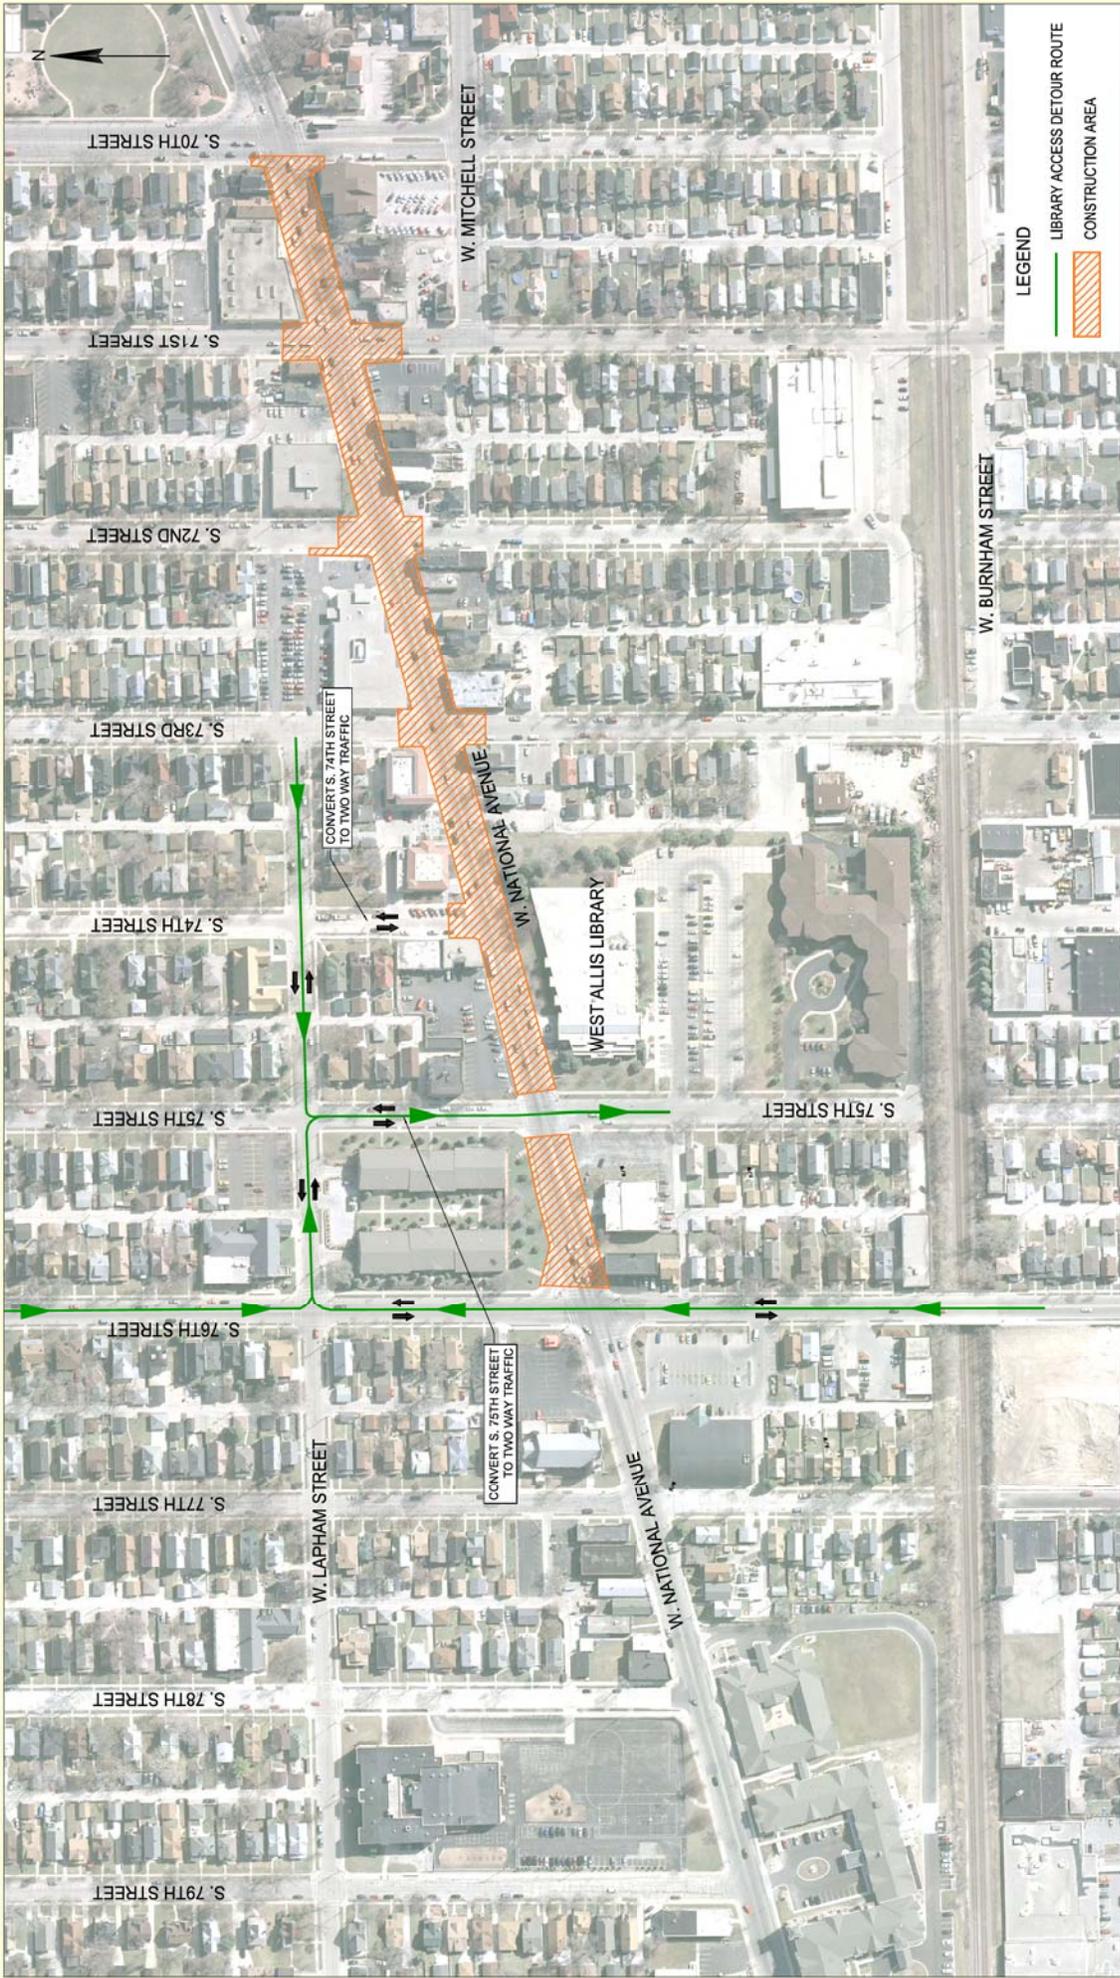

## LIBRARY ACCESS DURING CONSTRUCTION

S. 76TH STREET TO S. 70TH STREET  
**W. NATIONAL AVENUE**  
 CITY OF WEST ALLIS, WI

