


**EXISTING TYPICAL SECTION**

- NO BICYCLE ACCOMMODATIONS
- PARKING ON BOTH SIDES OF STREET

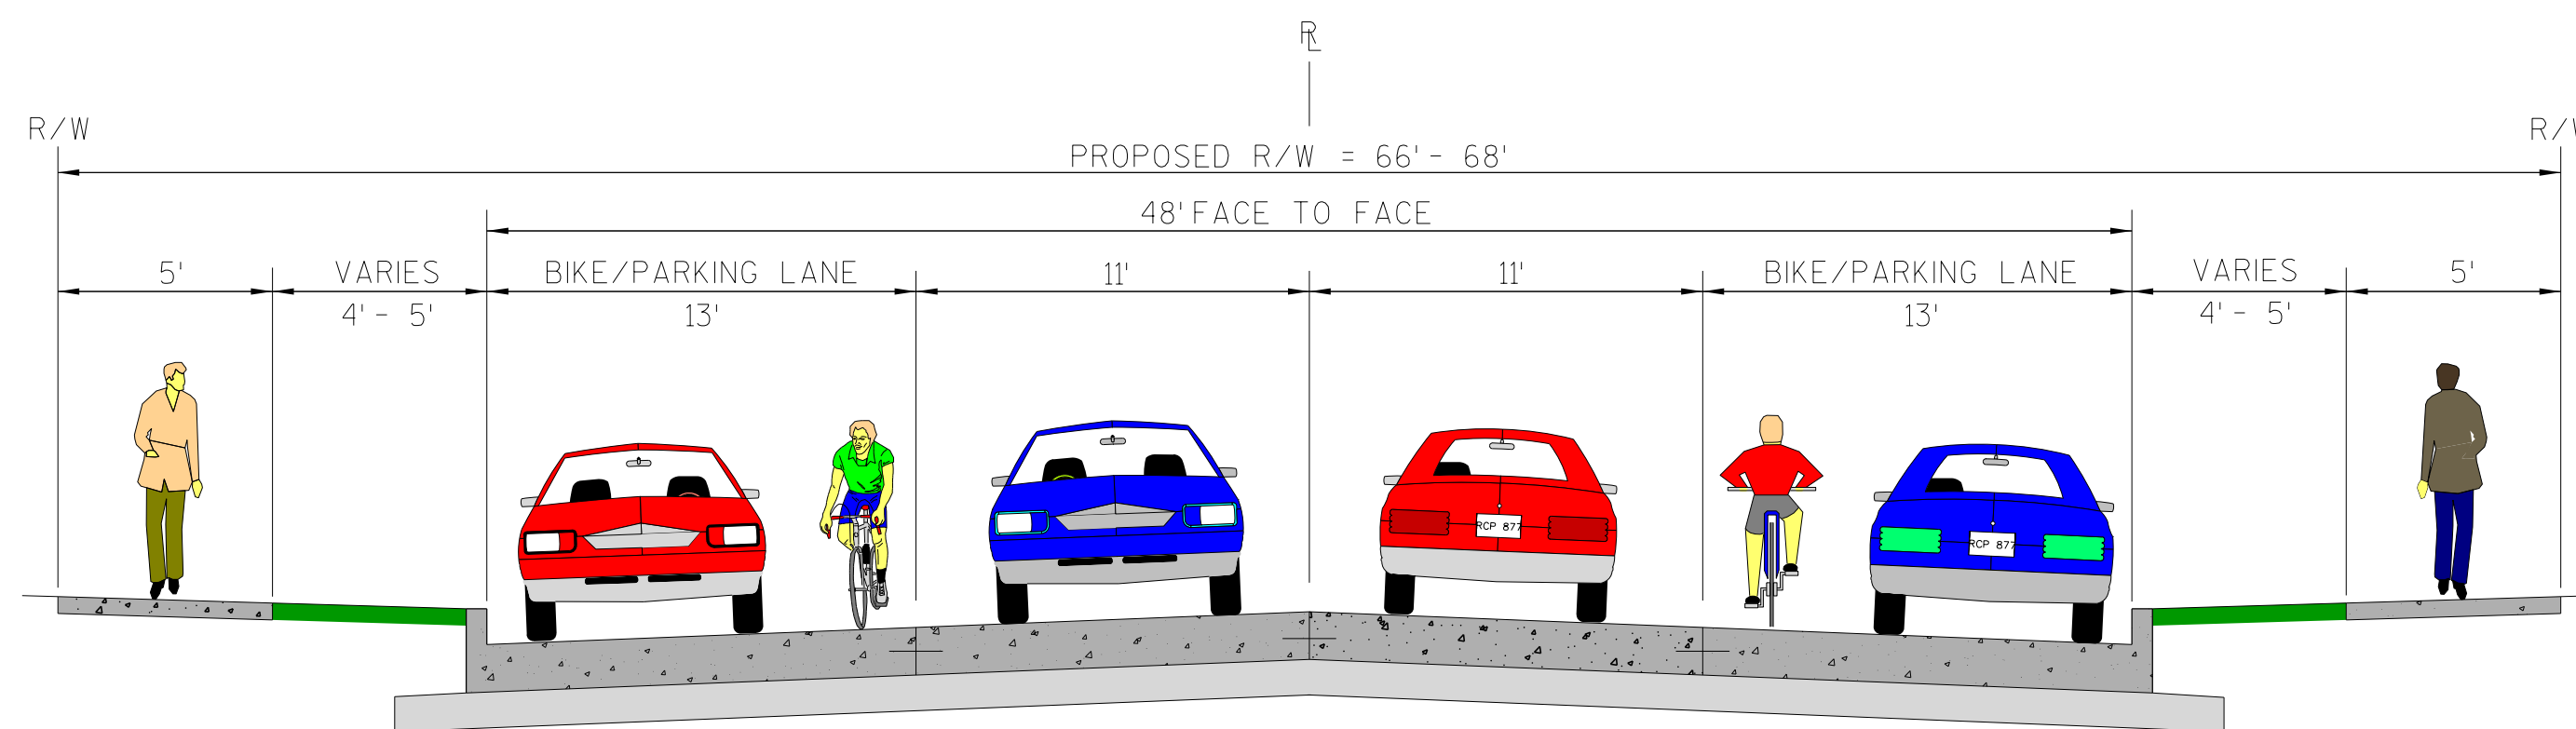

**PROPOSED TYPICAL SECTION**

- ACCOMMODATE BICYCLISTS WITH SHARED BICYCLE/PARKING LANE
- ALLOW PARKING ON BOTH SIDES OF STREET
- PLACE BACK OF SIDEWALK AT EXISTING OR PURCHASED R/W
- PROVIDE 4' - 5' WIDE TERRACE