



**EXISTING TYPICAL SECTION**

- NO BICYCLE ACCOMMODATIONS
- PARKING ON BOTH SIDES OF STREET

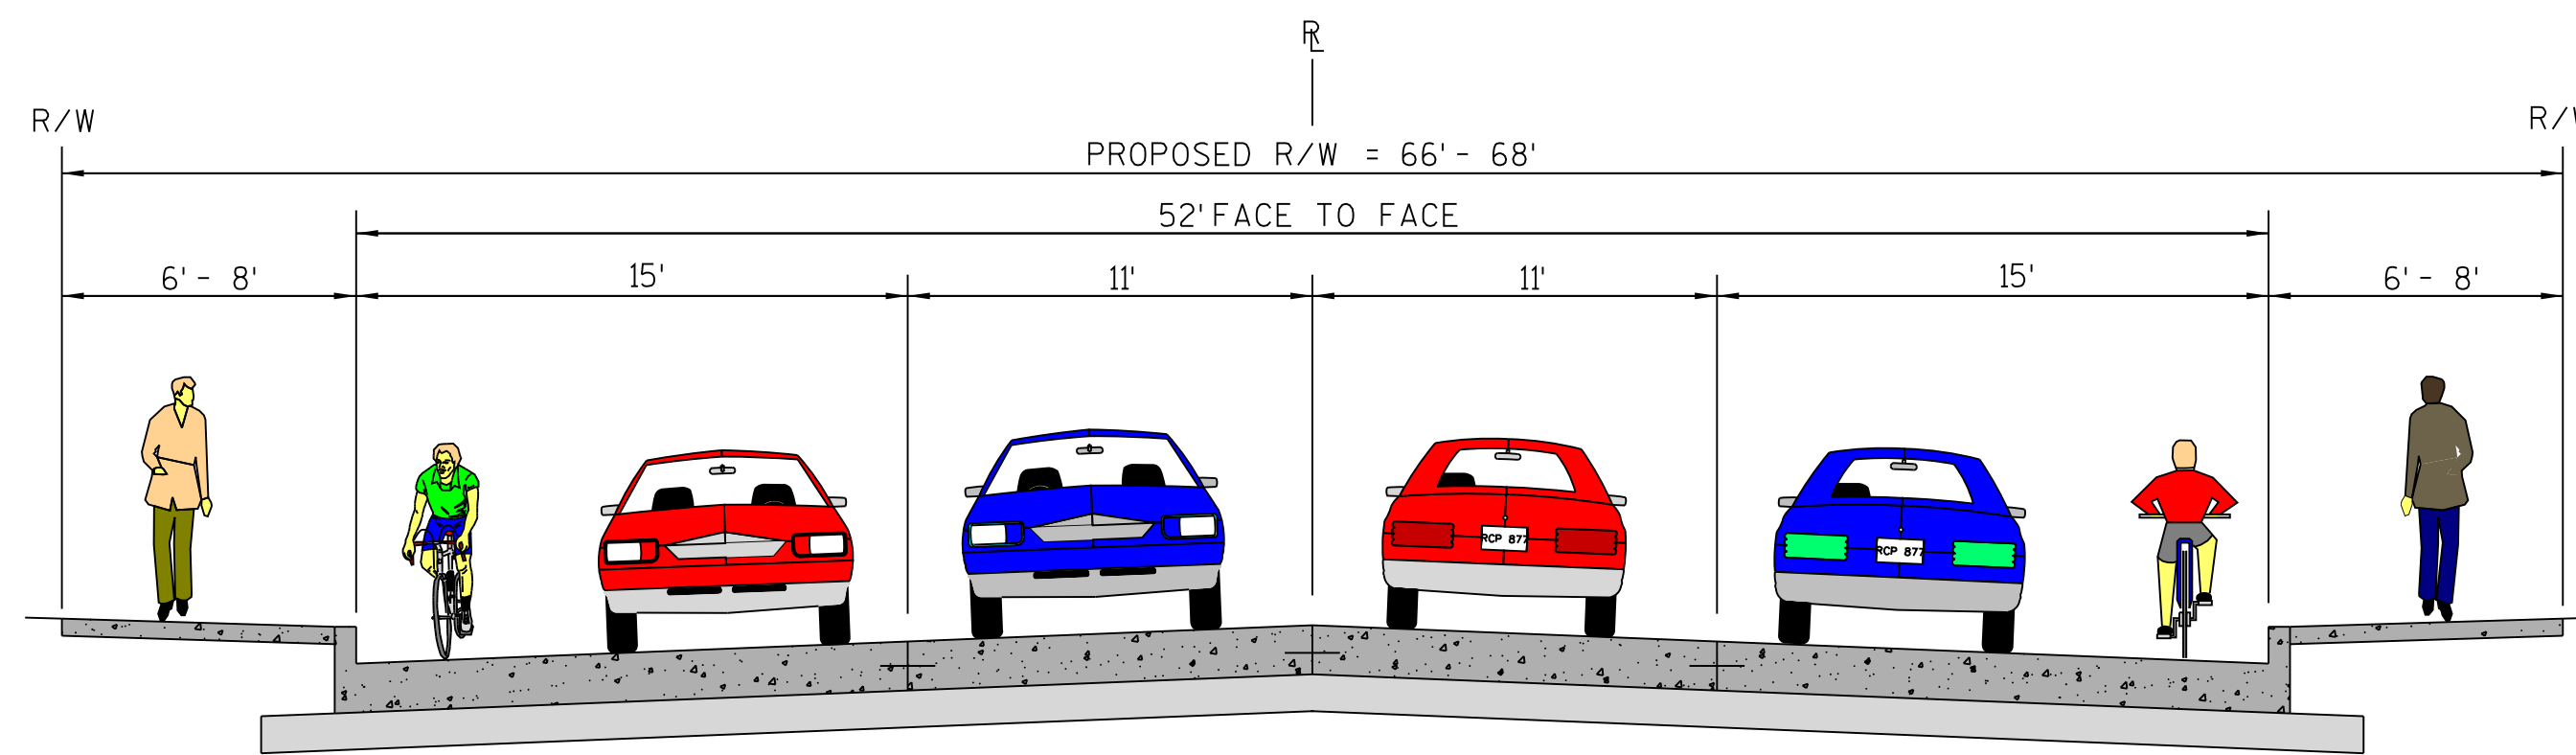


**ALTERNATE 1**  
4 LANE WITH BICYCLE ACCOMMODATIONS AND NO PARKING

- ACCOMMODATE BICYCLISTS WITH 15' WIDE OUTSIDE LANE
- ELIMINATE PARKING ON BOTH SIDES OF STREET
- PLACE BACK OF SIDEWALK AT EXISTING OR PURCHASED R/W

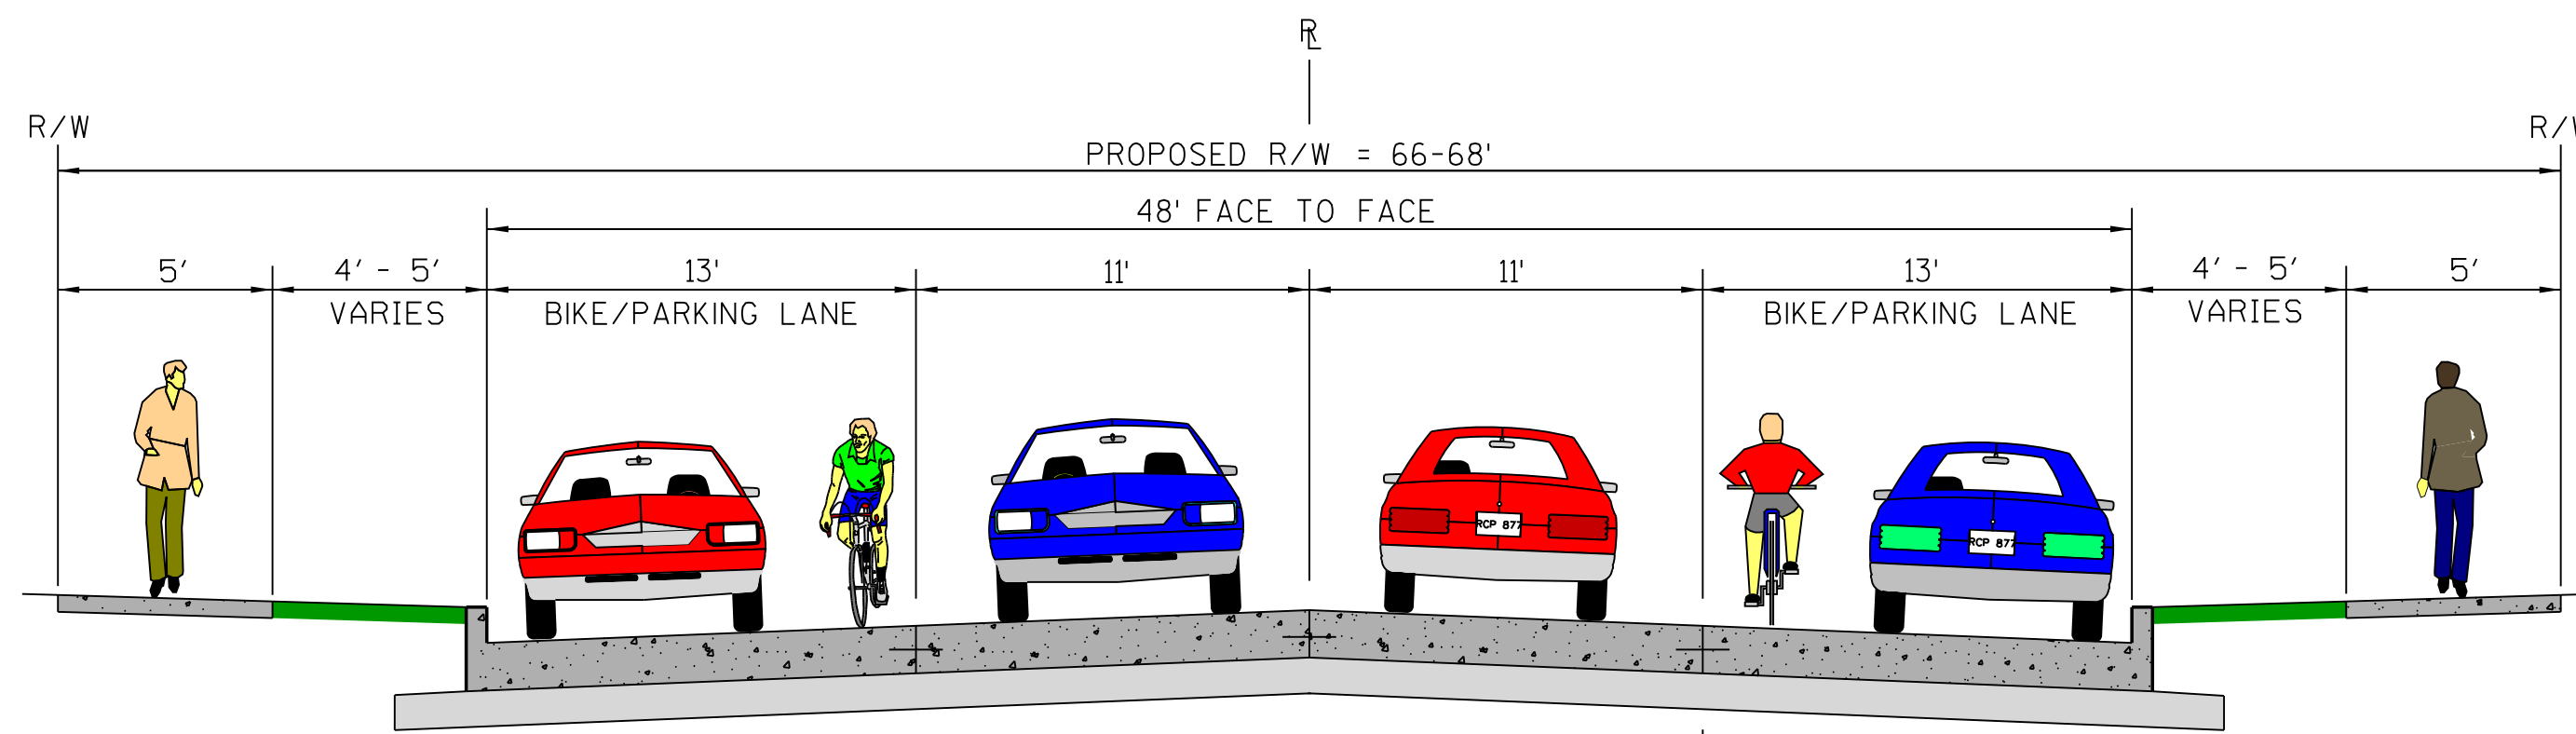

**ALTERNATE 2**  
2 LANE WITH BICYCLE LANE AND PARKING

**ALTERNATE 2A**  
2 LANE WITH BICYCLE LANE AND NO PARKING

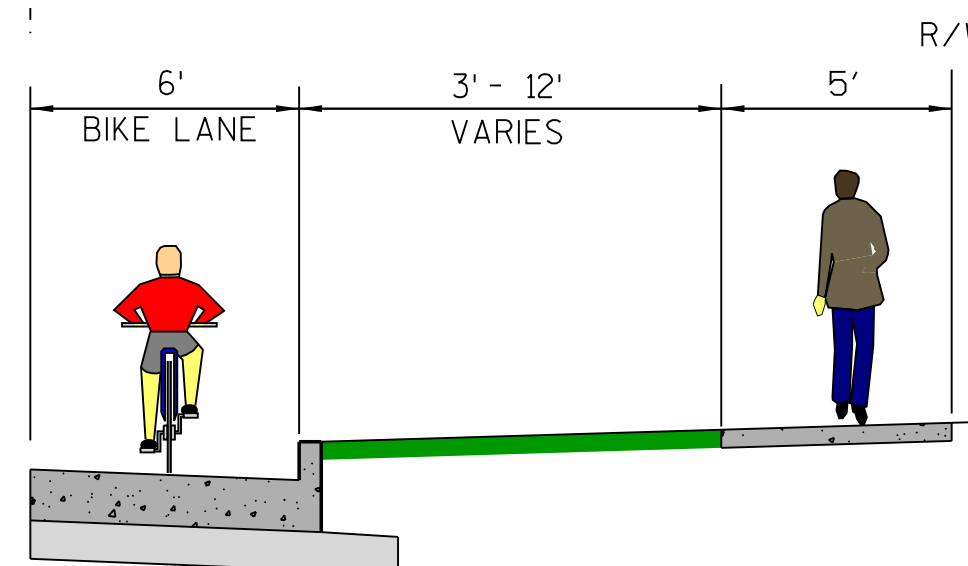

- ACCOMMODATE BICYCLISTS WITH SHARED BICYCLE/PARKING LANE
- ALLOW PARKING ON BOTH SIDES OF STREET
- PLACE BACK OF SIDEWALK AT EXISTING OR PURCHASED R/W
- PROVIDE 4' - 5' WIDE TERRACE

- ACCOMMODATE BICYCLISTS WITH BICYCLE LANE
- ELIMINATE PARKING AND WIDEN TERRACE IN SOME LOCATIONS

TYPICAL SECTIONS - S. 82ND STREET TO S. 76TH STREET

**NATIONAL AVENUE**  
CITY OF WEST ALLIS, WI

